

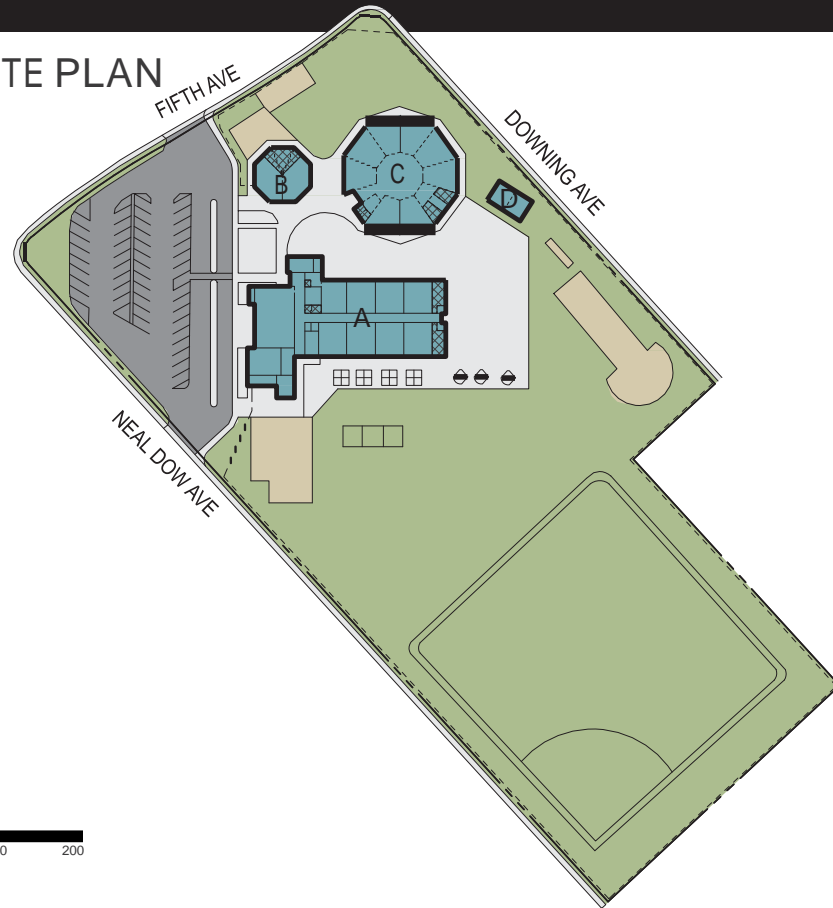
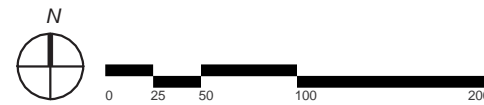


EXISTING SITE PLAN

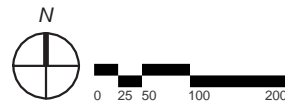

MASTER SITE PLAN

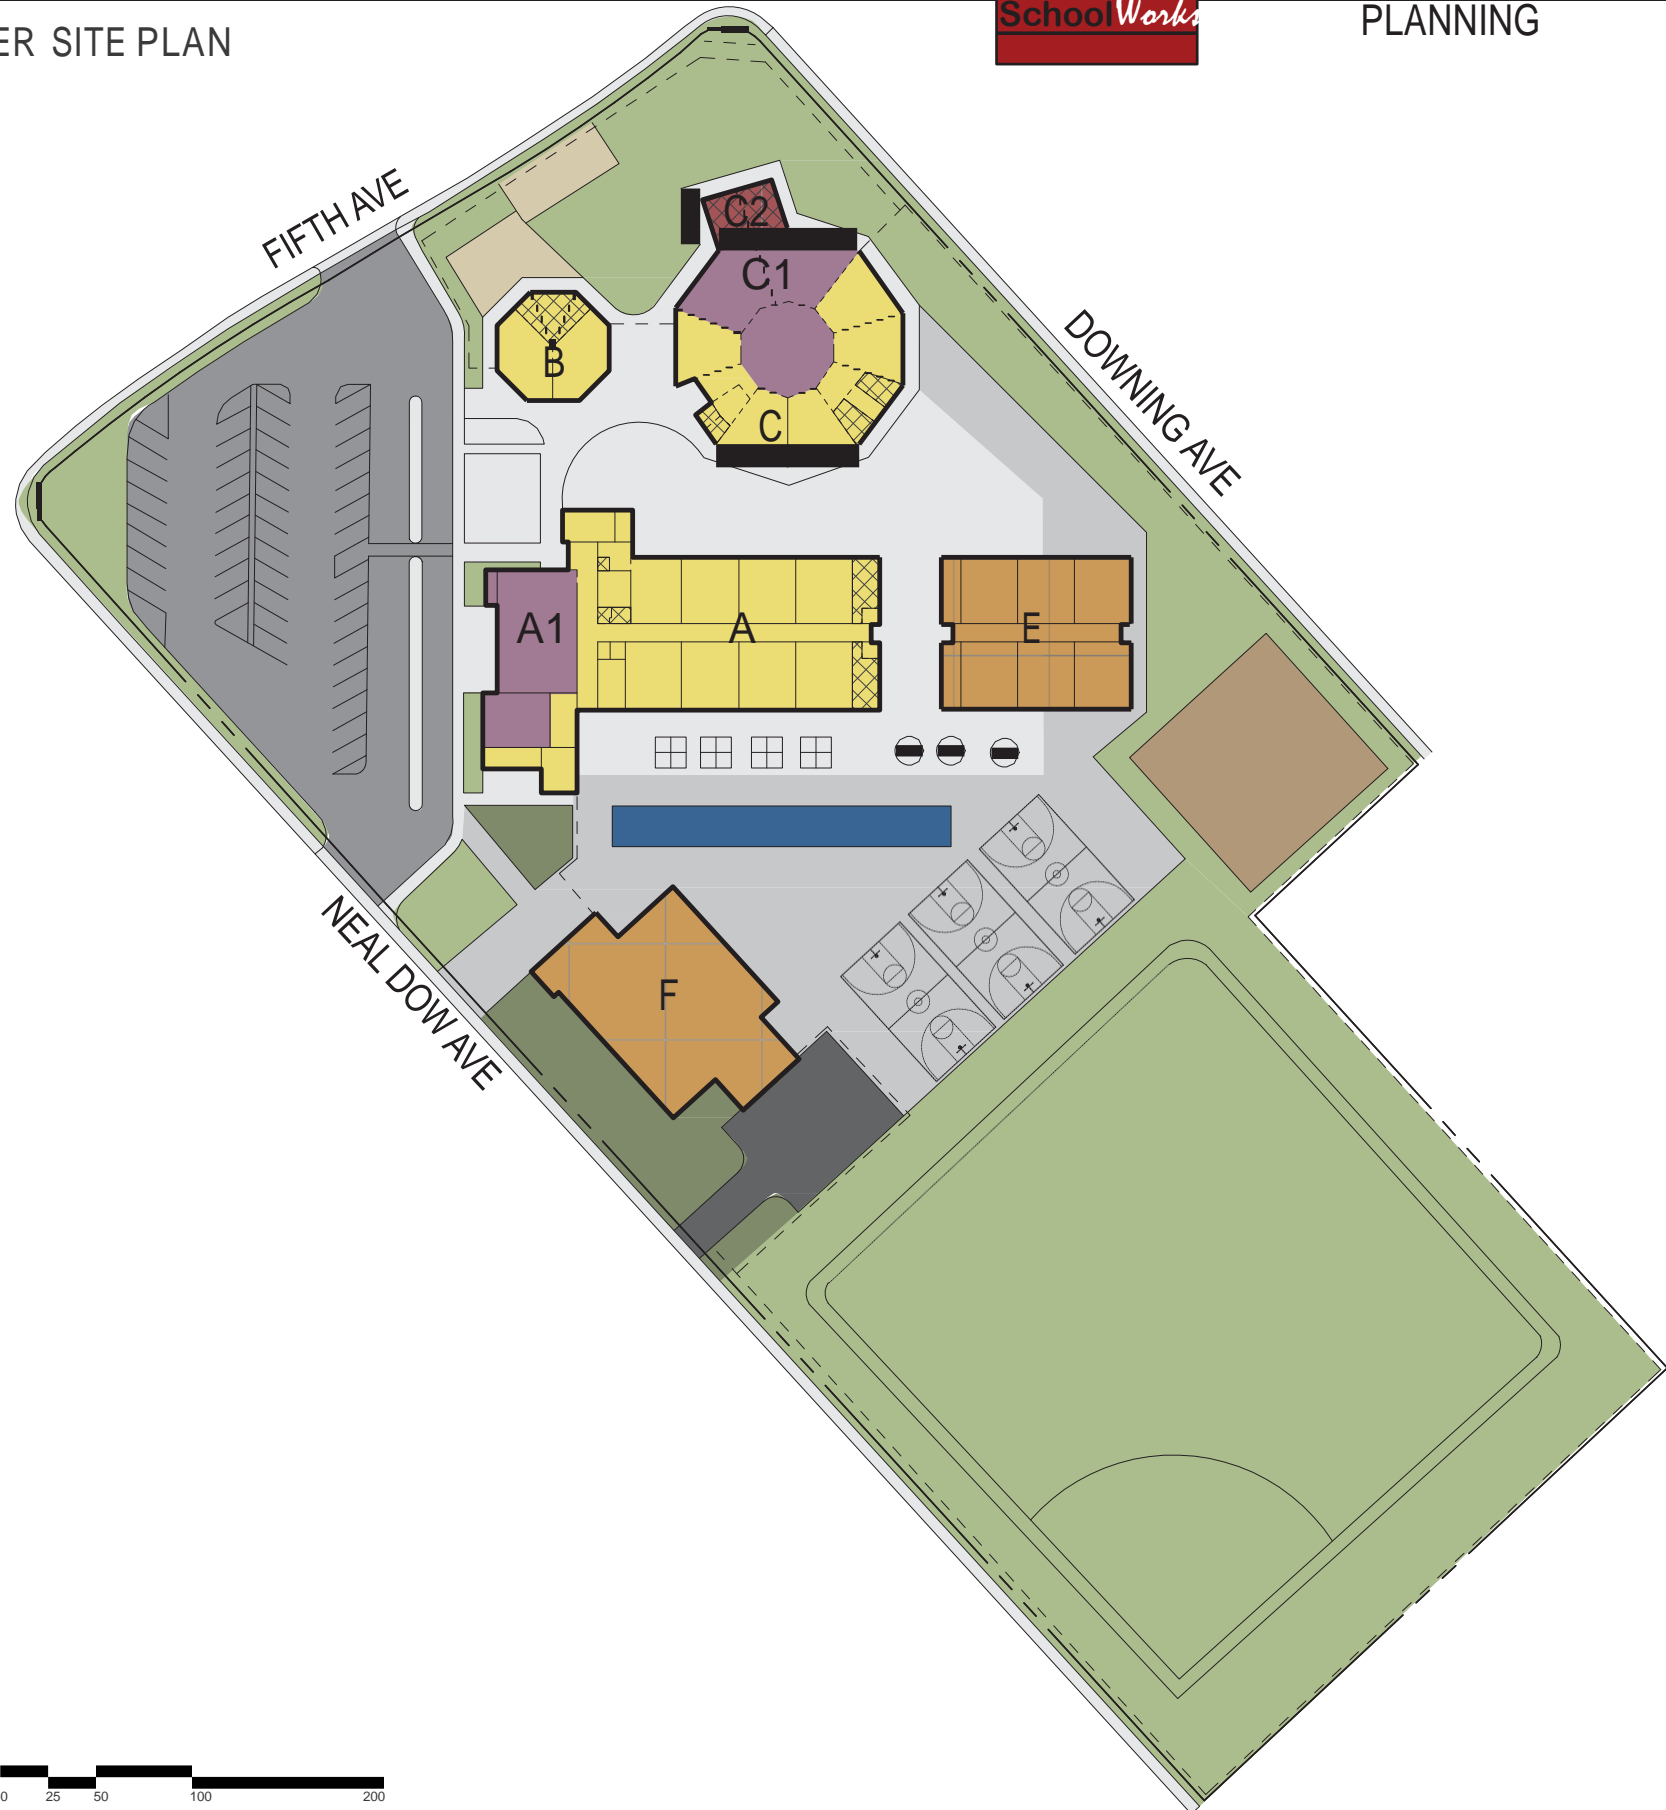

LEGEND

BUILDING DESIGNATIONS

- Existing Building
- Existing Concrete
- Existing Paving
- Existing Playground Area
- Existing Turf/Planter/Field
- Existing Shade Structure
- Restrooms
- New Building
- Building Modernization
- Building Renovation
- Building Addition
- New Concrete
- New Paving
- New Playground Area
- New Turf/Planter/Field
- Solar and/or Shade Structure
- Future Phase - Beyond FMP

- Existing**
- A Administration, Multi-Purpose & Classrooms
 - B Kindergarten
 - C Library & Classrooms
 - D Portable Classrooms
- Phase III**
- A Administration, Multi-Purpose & Classroom Modernization
 - A1 Media Center Renovation
 - B Kindergarten Modernization
 - C Library & Classroom Modernization
 - C1 Kindergarten Renovation
 - C2 Kindergarten Restrooms Addition
 - E New Classrooms
 - F New Multi-Purpose